


10/23/23
11/20/2024
M:\0712 Richmond Irish Pub\07 2D Drawings\Sheets\AGE Plans\MEA SHELL P\CKAGE SHELL 0712 A4-1.dgn

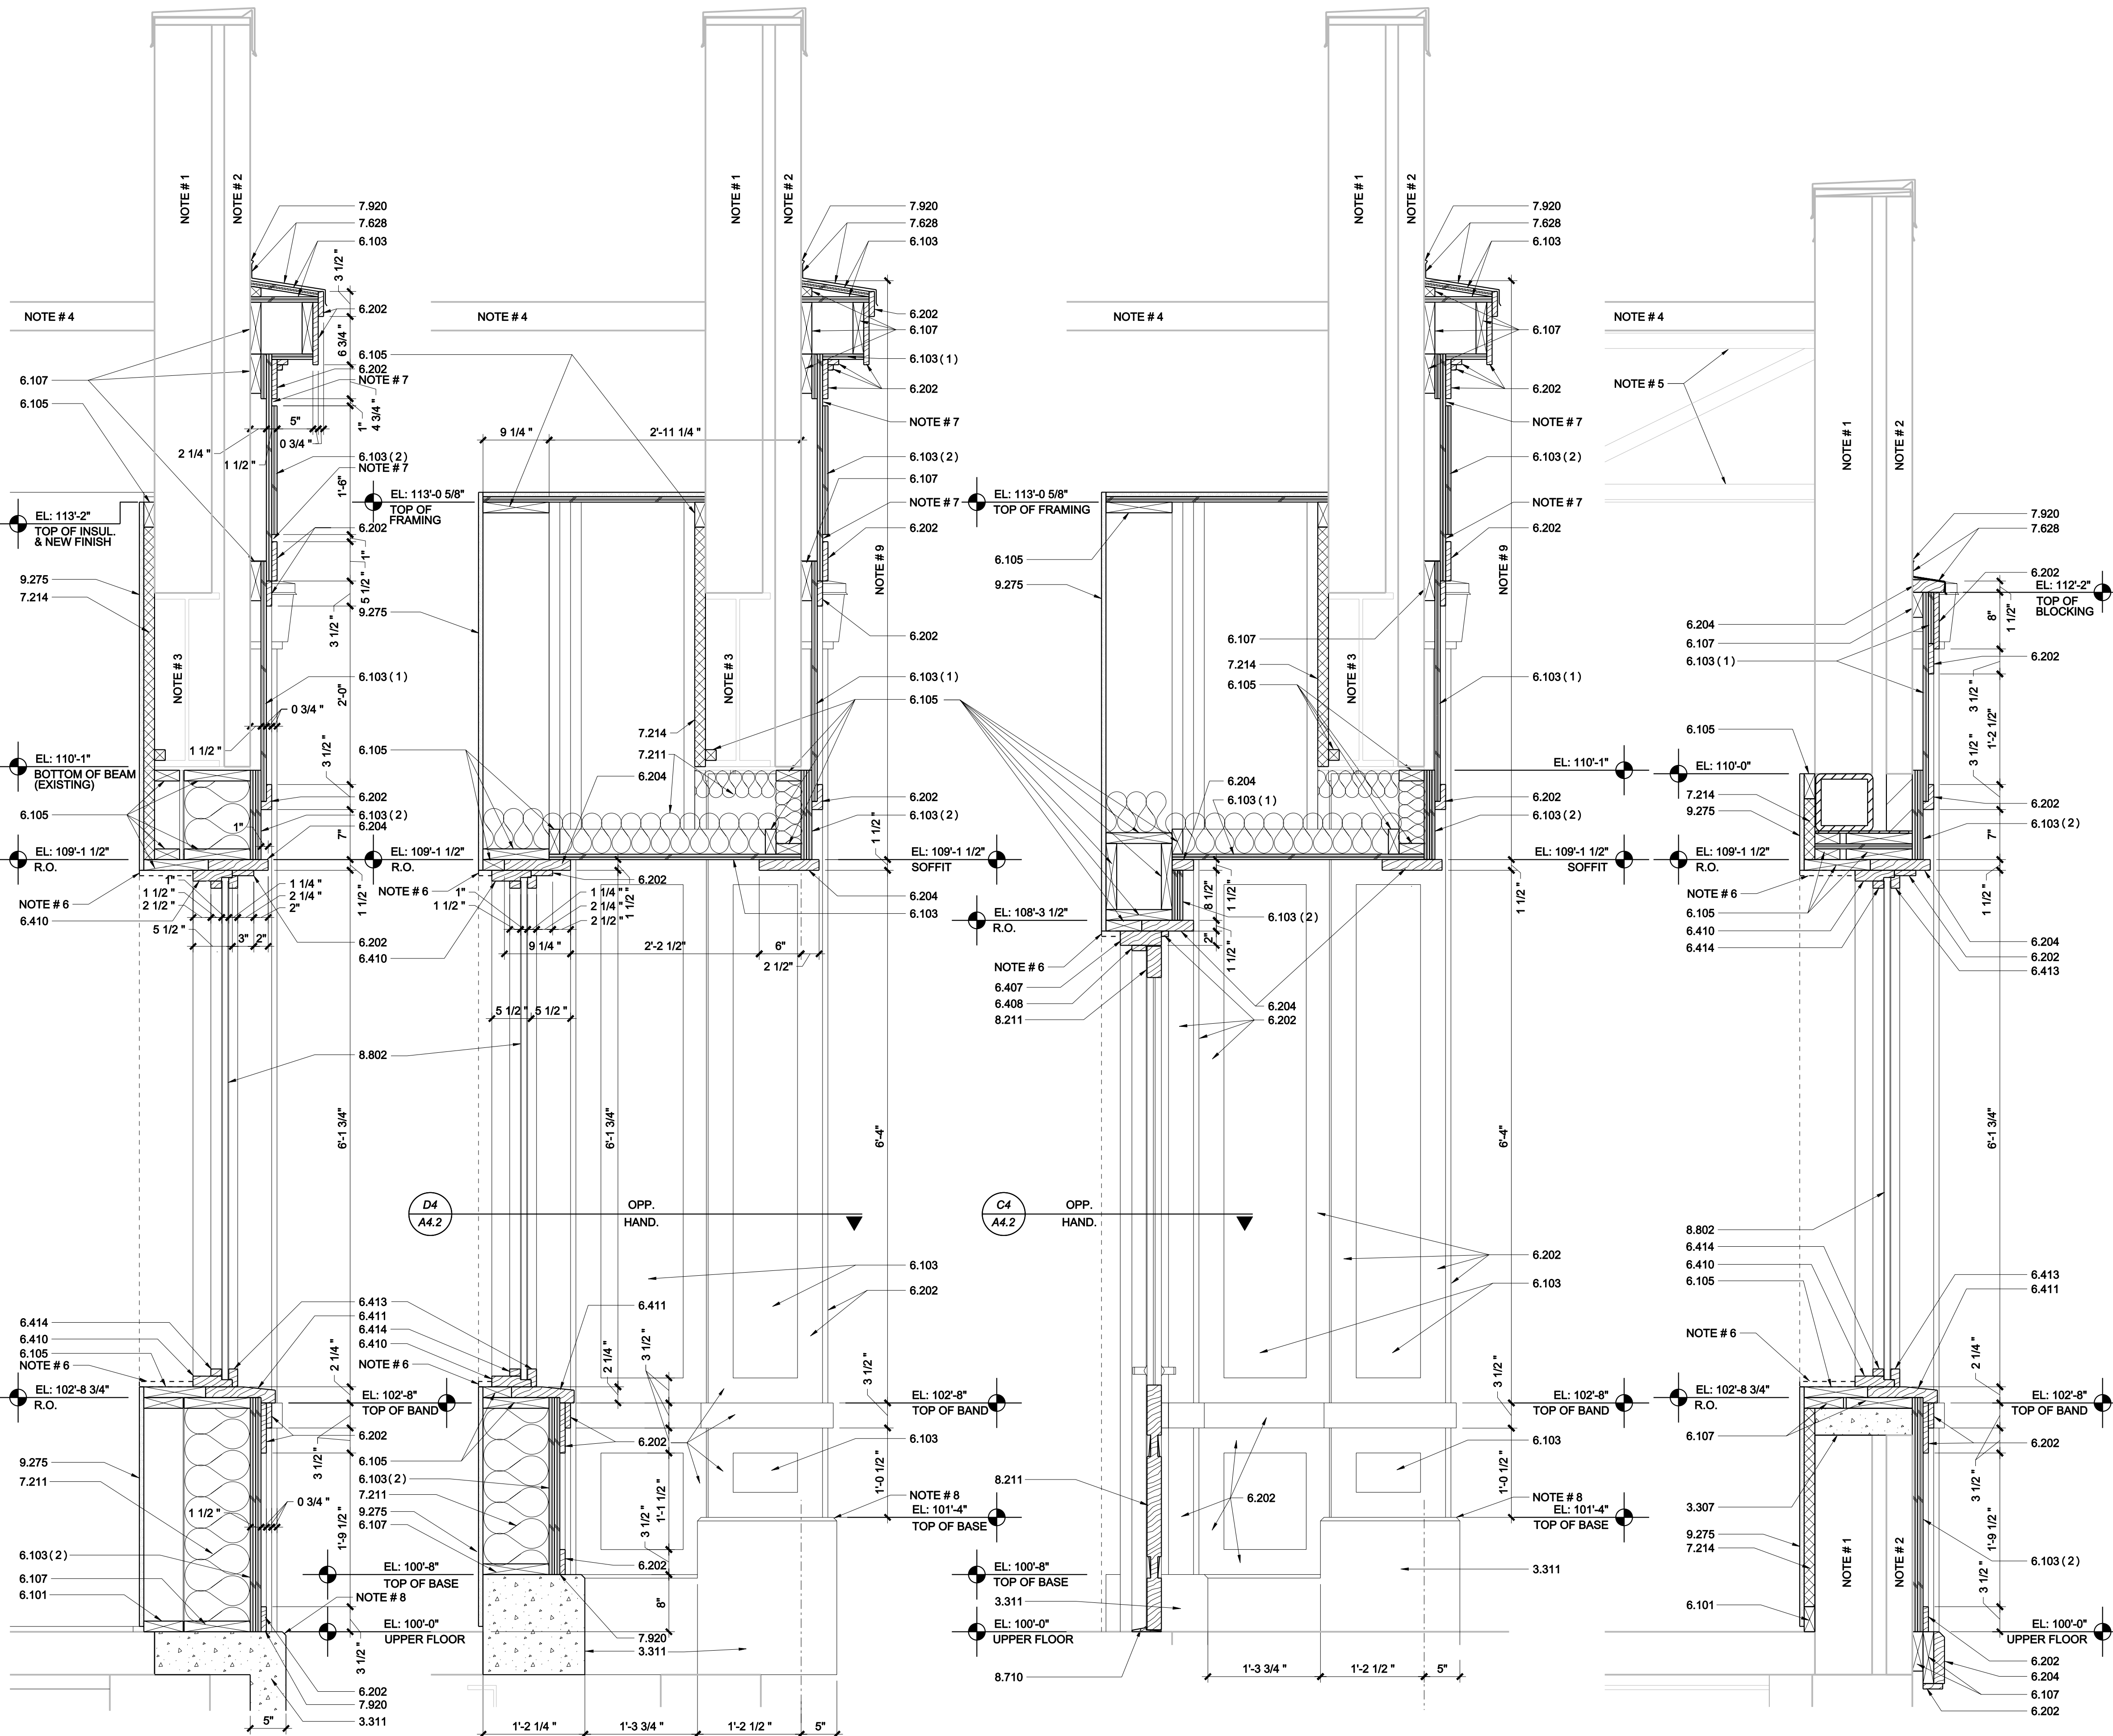


SHEET NOTES

- EXISTING 6" STRUCTURAL CLAY TILE
- EXISTING BRICK VENEER
- EXISTING STEEL BEAM LINTEL
- EXISTING ROOF DECK
- EXISTING STEEL ROOF TRUSS
- INTERIOR JAMB EXTENSION TO BE INSTALLED AS PART OF INTERIOR FIT-UP
- ALUMINUM REGLET
- 1/2" CHAMFER
- DIMENSIONS SAME AS SECTION E1/A4.1

MATERIAL KEY

- | | |
|-------|---|
| 3.307 | DEFINE THIS NOTE |
| 3.311 | DEFINE THIS NOTE |
| 6.101 | 2 X 4 TREATED WOOD RUNNERS (PT) |
| 6.103 | EXT APA RATED PLYWOOD SHEATHING |
| 6.105 | 2 X WOOD BLOCKING / NAILER |
| 6.107 | 2 X TREATED WOOD NAILER (PT) |
| 6.202 | 1 X EXT WOOD TRIM (PAINTED FINISH) |
| 6.204 | 2 X EXT WOOD TRIM (PAINTED FINISH) |
| 6.407 | WOOD DOOR JAMB |
| 6.408 | WOOD DOOR STOP |
| 6.410 | WOOD WINDOW FRAME (STAINED FINISH) |
| 6.411 | EXT WOOD WINDOW SILL (PAINTED EXT FINISH) |
| 6.413 | EXT WOOD WINDOW STOP (PAINTED FINISH) |
| 6.414 | INT WOOD WINDOW STOP (STAINED FINISH) |
| 7.211 | BATT INSULATION, FILL VOID |
| 7.214 | 1 1/2" RIGID WALL INSULATION (R-VALUE X) |
| 7.628 | ALUMINUM FLASHING WITH DRIP EDGE AND SURFACE REGLET |
| 7.920 | SEALANT |
| 8.211 | PANEL WOOD DOOR |
| 8.710 | ALUMINUM THRESHOLD, SET IN MASTIC |
| 8.802 | 1" INSULATING SAFETY GLAZING |
| 9.275 | 5/8" GYPSUM BOARD (FIRE CODE) |

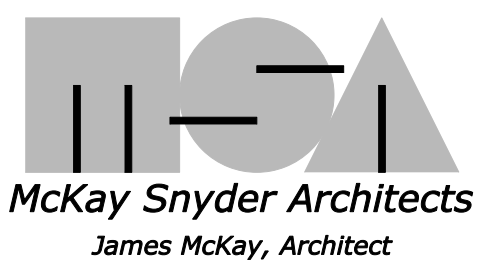

2285 Executive Dr. Suite 110
Lexington, Kentucky 40505
859-335-1455

MAIN AND MADISON SHELL RENOVATION RICHMOND, KENTUCKY

REV	DATE	DESCRIPTION
DRAWN BY:	RAS	PROJ ARCH:
DATE:	11/21/07	

PROJ. NO: 0712
DATE: 11/21/07

A4.1